


S-connections to be installed parallel and level to each other

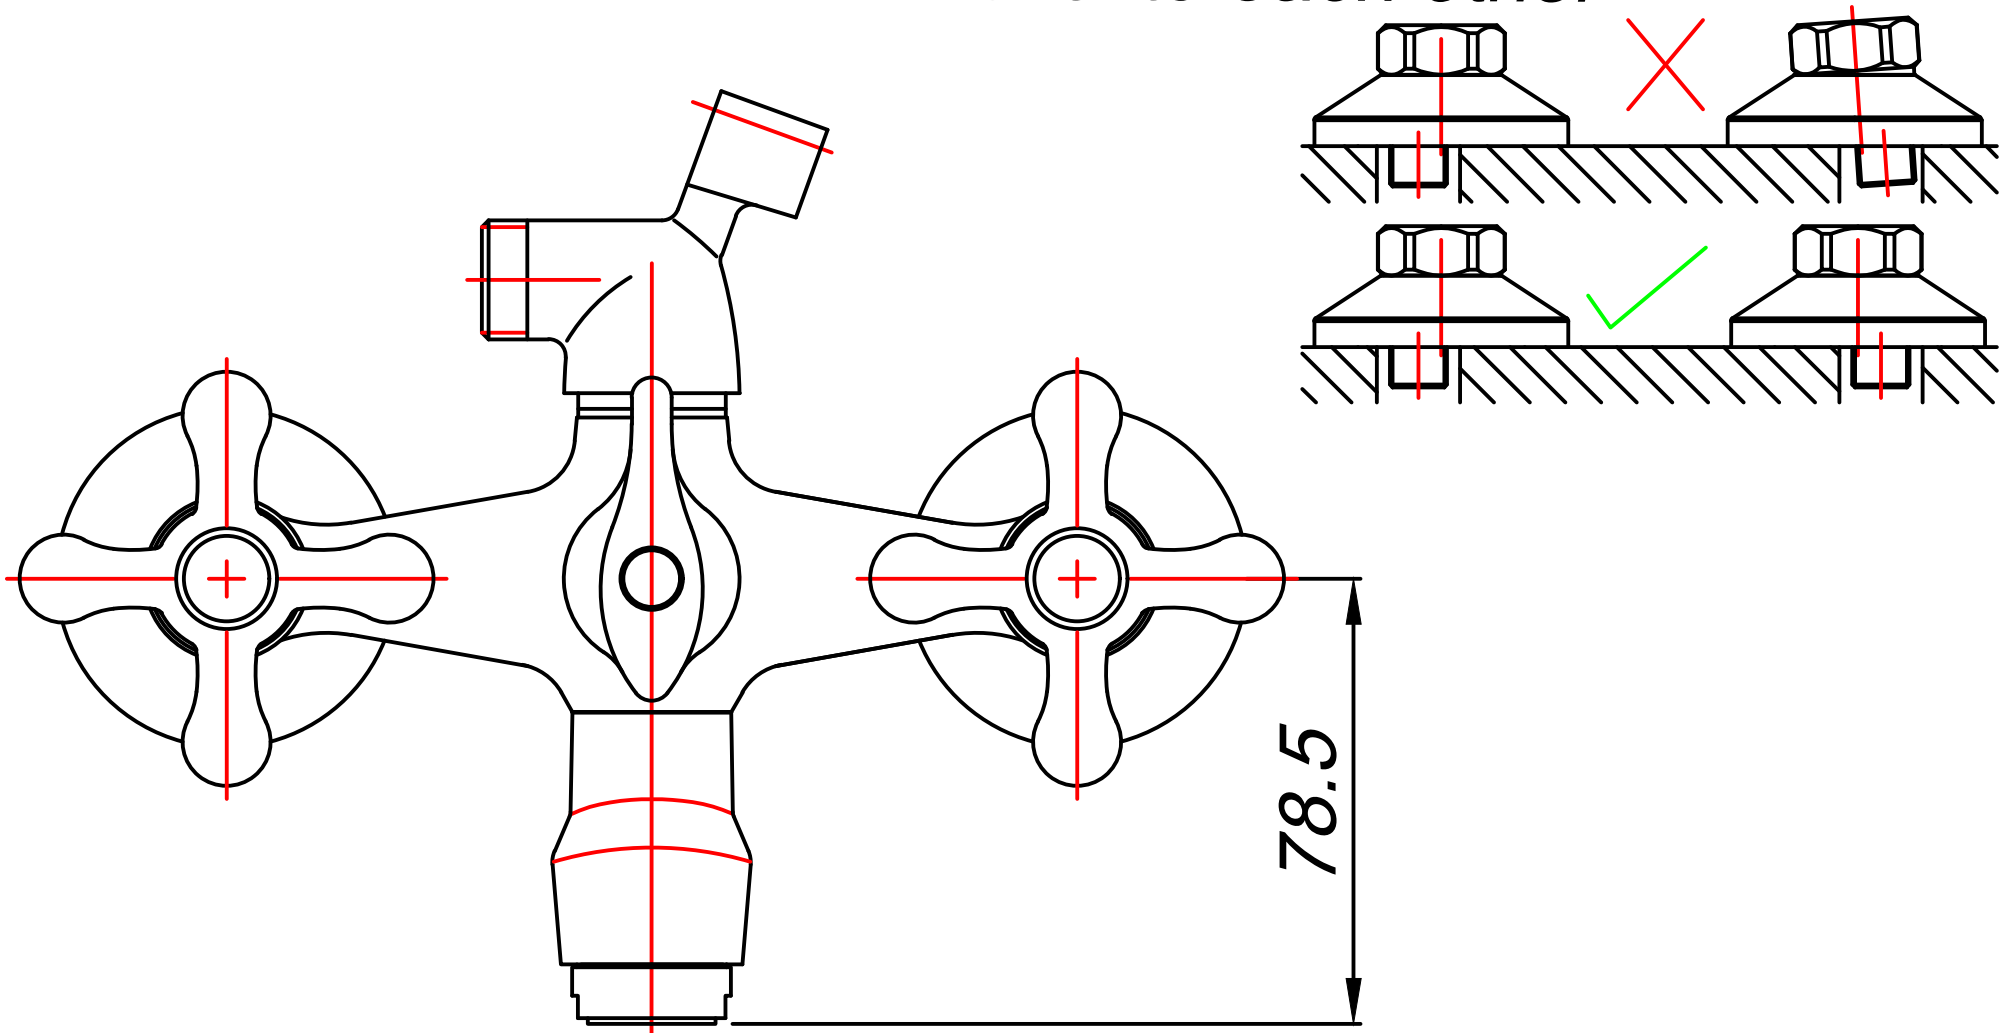

ADJUSTABLE:
130-170

